
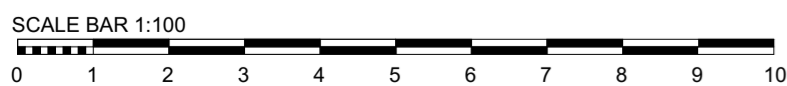


This drawing is the property of base Architecture & Design Ltd. It shall not be copied or scanned, in part or whole, without prior consent of base Architecture and Design. Do not scale this drawing.

Prior to site mobilisation or any work taking place the contractor is required to check any stated dimensions on the drawings and satisfy themselves that there are no issues. If any queries do arise then the Contract Administrator should be contacted immediately and base Architecture made aware.

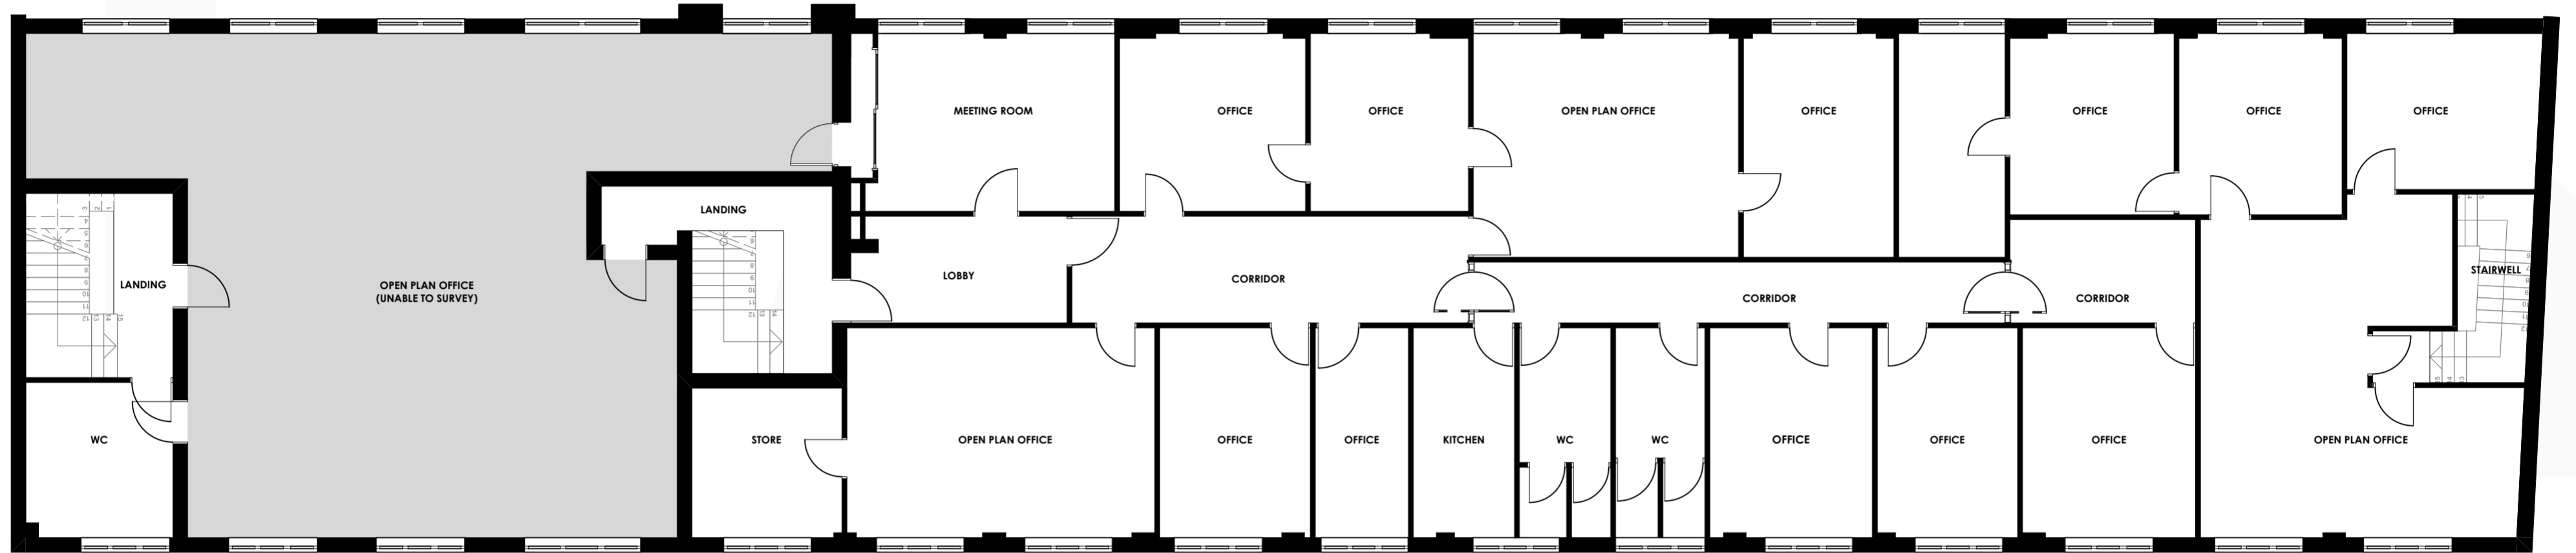

Rev No.	Date	Rev.	By.	Chk.
A	30.09.22	Removed 'Do Not Scale' in line with validation comments.	JWS	BGE

PLANNING

Scale.	1:100 @ A2	Date.	30/09/2022	Drawn by.	JWS	Chk.	BGE
--------	------------	-------	------------	-----------	-----	------	-----



Project Title.	York House		
Client.	Gold Leaf Property Investments		
Drawing Title.	Existing Second Floor Plan		
Project No.	CA2997	Drawing No.	PL-103
		Revision.	A